
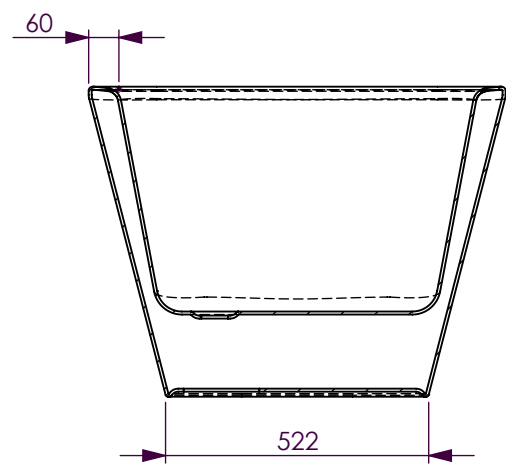


BATH VOLUME (APPROX)	
100mm Below Rim	283 Litres
200mm Below Rim	188 Litres

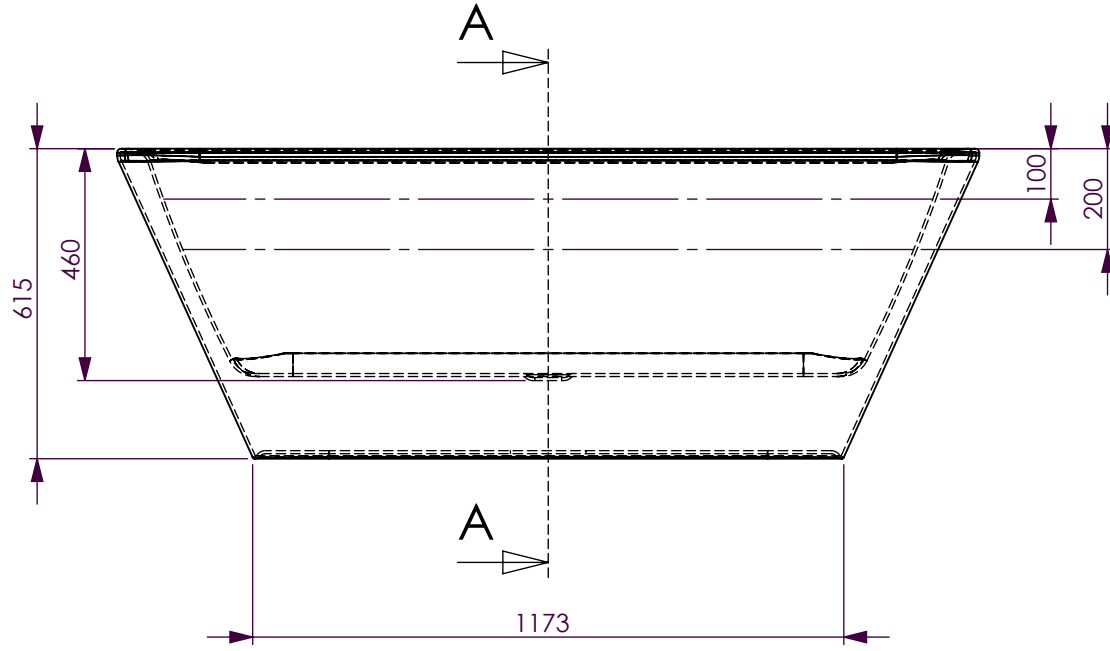

SECTION A-A

DECINA BATHROOMWARE
WESTIN FREESTANDING
BATH

DECINA BATHROOMWARE CONFIDENTIAL
& PROPRIETARY.
ALL INFORMATION ON THIS DRAWING
PROPERTY OF
DECINA BATHROOMWARE.

NOMINAL MEASUREMENTS ONLY -
MANUFACTURING TOLERANCE +/- 5mm APPLY

Drawn: S Trood
Scale: 1:15
Sheet: A4

Wednesday, 30 June 2010

WESTIN FREESTANDING - DETAILS